


New MDA Road PROFILE

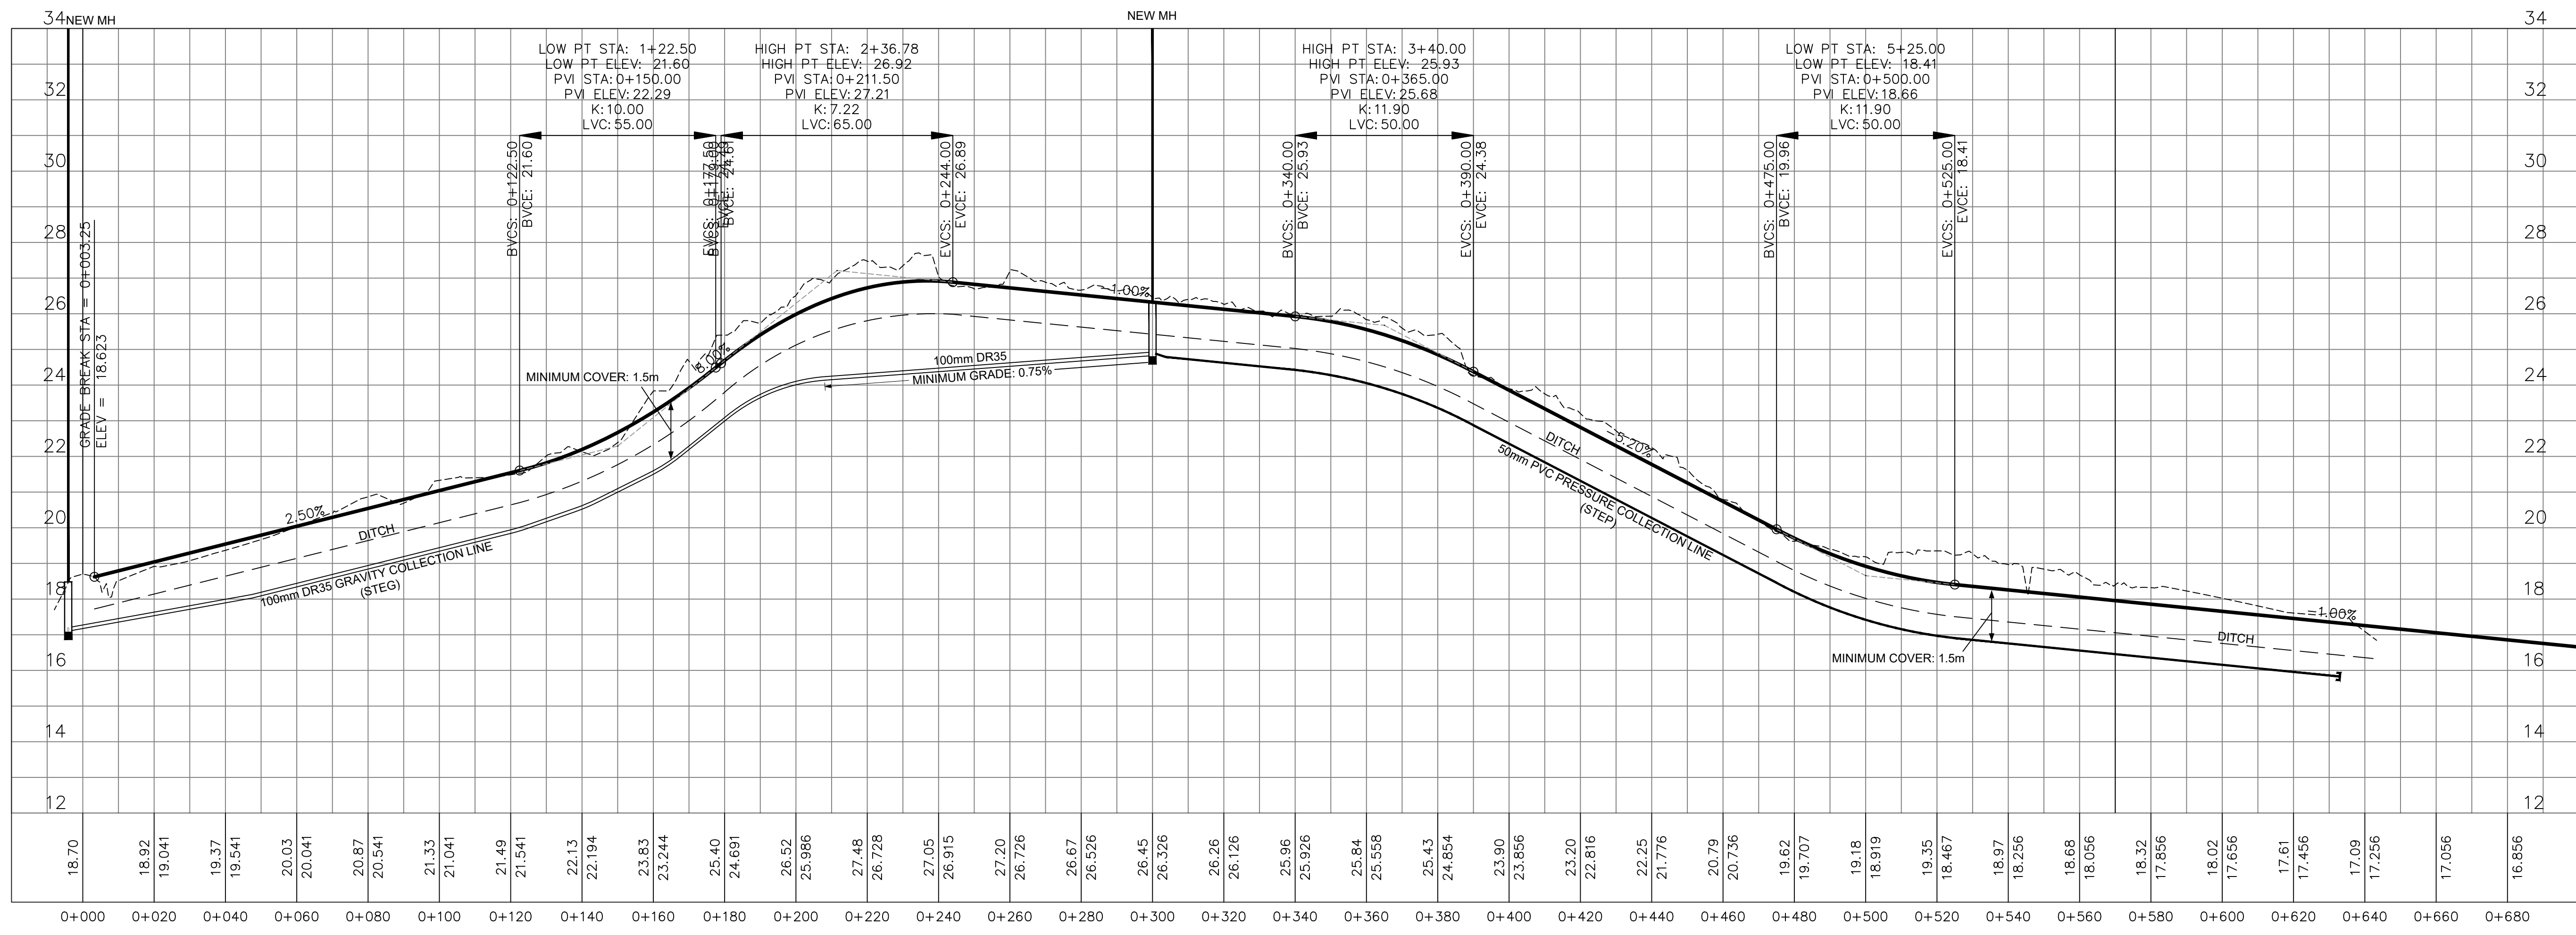

ENGINEER'S STAMP			
1	APPROVALS	05/06/2019	DAB
No.	DESCRIPTION	DATE	BY

REVISION OR ISSUE

PROJECT:  
**MUNICIPALITY OF THE DISTRICT OF ARGYLE**  
 NEW RESIDENTIAL DEVELOPMENT  
 HIGHWAY 308  
 TUSKET, NOVA SCOTIA

DATE	MAY 6, 2019	REF NO	
DRAWN BY	DAB	CHK	AWD
DWG NO	Y2019-035-01	SHEET	1 of 1
SCALE	1:1000		